


FLOOR PLAN
SCALE: 1/4" = 1'-0"

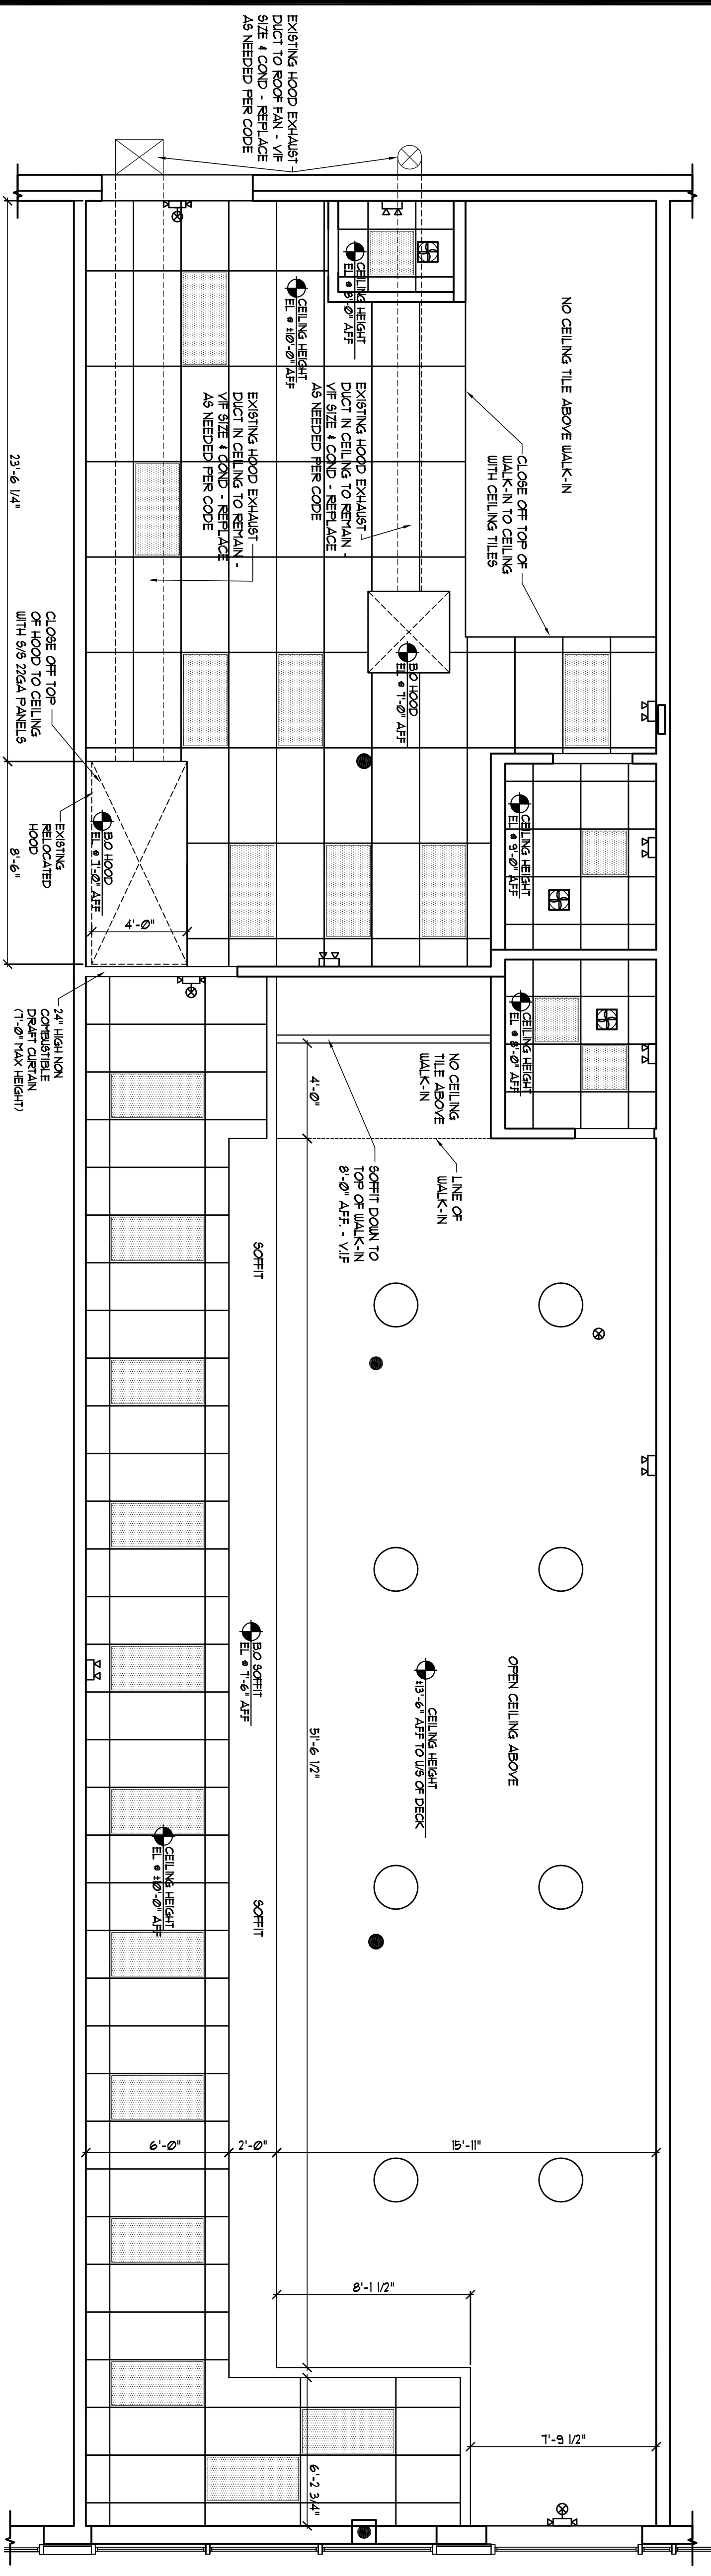

REFLECTED CEILING PLAN
SCALE: 1/4" = 1'-0"

REFLECTED CEILING PLAN
SYMBOL LEGEND

SYMBOL	DESCRIPTION
[Symbol]	2x 4' FLUORESCENT LAY-IN
[Symbol]	2x 2' FLUORESCENT LAY-IN
[Symbol]	2" x 2" HANGING PENDANT LIGHT
[Symbol]	22" x HANGING PENDANT LIGHT
[Symbol]	NEW CEMBO EMERGENCY - EXIT SIGN WITH BATTERY BACK-UP
[Symbol]	NEW EXIT SIGN
[Symbol]	EMERGENCY LIGHTING WITH BATTERY BACK-UP
[Symbol]	2" x 2" AIR SUPPLY
[Symbol]	2" x 2" AIR RETURN
[Symbol]	60 CFM EXHAUST FAN TO EXTERIOR
[Symbol]	12" x 12" AIR SUPPLY
[Symbol]	5" B-VENT

EXISTING PERMIT NUMBER: 2535
 LOUIS J. SANTORA, R.A., AIA
 ARCHITECT
 5 BETHPAGE ROAD
 CORTAQUE, NEW YORK 11726
 Phone: 631-789-0089

NO.	DATE	ISSUED/REVISION
1	10/23/07	AMENDED PLANS

SEAL & SIGNATURE

PROJECT:
 BRENDEL'S BAGELS
 1075 OLD COUNTRY ROAD
 WESTBURY, NEW YORK 10990
 DRAWING
 FLOOR PLAN, REFLECTED CEILING
 PLAN, LEGEND
 SCALE:
 AS NOTED
 PROJECT NO.
 07100060
 DATE
 OCTOBER, 2007

DRAWING NO.
A-1
 SHEET 2 OF 7

DESIGN • BUILD • EQUIP

5 Bethpage Road
 Bethpage, NY 11726
 631-789-0089
 Fax 631-789-0090