



FINISH SCHEDULE				
AREA	MATERIAL	MANUFACTURER	MODEL	NOTES
KITCHEN AREA	800 GLASS		JACOBE BRON	INSTALL NIBD 120-USE HANGING SANITARY BASE
SEATING AREA				SEE DESIGN DRAWINGS
RESTROOM	800 GLASS		JACOBE BRON	INSTALL NIBD 120-USE HANGING SANITARY BASE
OFFICE				SEE DESIGN DRAWINGS
WALLS				SEE DESIGN DRAWINGS
CEILING				SEE DESIGN DRAWINGS

NOTE:
PROVIDE STAINLESS STEEL PANELS BEHIND KITCHEN HOOD & GRIDDLE HOOD

LOUIS J. SANTORA, R.A., AIA
 ARCHITECT
 123 HEADLINE ROAD
 DHER PARK, NEW YORK 11729
 Phone: 631-254-0930

BID SET


PROJECT:
MERRICK BAGEL CAFE
 2031 MERRICK ROAD
 MERRICK, N.Y. 11566
 DRAWING
 FLOOR PLAN

SCALE:
 AS NOTED
 PROJECT NO.
 080043
 DATE
 DECEMBER, 2008

DRAWING NO.
A-1
 SHEET 2 OF 19

FLOOR PLAN

SCALE: 1/4" = 1'-0"

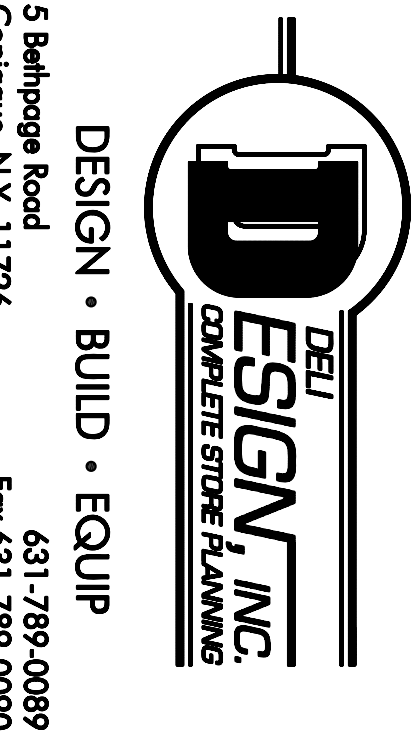

5 Bathpage Road
 Copiague, N.Y. 11726
 631-789-0089
 Fax 631-789-0090