

FLOOR PLAN
SCALE: 1/4" = 1'-0"


FINISH SCHEDULE

AREA	MATERIAL	MANUFACTURER	MODEL	NOTES
FLOOR	608 QUARRY	ITAL TILE	608 OR GREY	INSTALL IN THIRD JOB-USE MATCHING SANITARY BASE
KITCHEN AREA	608 QUARRY	ITAL TILE	608 OR GREY	INSTALL IN THIRD JOB-USE MATCHING SANITARY BASE
SEATING AREA	608 CERAMIC	608 PER OWNER	608 OR GREY	INSTALL IN THIRD JOB-USE MATCHING SANITARY BASE
RESTROOMS	608 CERAMIC	608 PER OWNER	608 OR GREY	INSTALL IN THIRD JOB-USE MATCHING SANITARY BASE
WALK-IN AREA	608 QUARRY	ITAL TILE	608 OR GREY	INSTALL IN THIRD JOB-USE MATCHING SANITARY BASE
AREA	MATERIAL	MANUFACTURER	MODEL	NOTES
SERVICE AREA	4 X 4 CERAMIC	608 PER OWNER	608 PER OWNER	608 PER PANELS BEHIND HOOD
KITCHEN AREA	608	608 PER OWNER	608 PER OWNER	608 PER HOODING & 608 PER PANELS BEHIND HOOD
SEATING AREA	608 CERAMIC	608 PER OWNER	608 PER OWNER	608 PER HOODING & 608 PER PANELS BEHIND HOOD
RESTROOMS	4 X 4 CERAMIC	608 PER OWNER	608 PER OWNER	4" HIGH USE BULLDOZE CAP PAINT ABOVE
AREA	MATERIAL	MANUFACTURER	MODEL	NOTES
SERVICE AREA	WALL ROCK	608 PER OWNER	2 X 4	608 PER PANELS BEHIND HOOD
KITCHEN AREA	WALL ROCK	608 PER OWNER	2 X 4	608 PER HOODING & 608 PER PANELS BEHIND HOOD
SEATING AREA	ACQUATILE	608 PER OWNER	2 X 2	608 PER HOODING & 608 PER PANELS BEHIND HOOD
RESTROOMS	ACQUATILE	608 PER OWNER	2 X 2	608 PER HOODING & 608 PER PANELS BEHIND HOOD
CEILING	ACQUATILE	608 PER OWNER	2 X 2	608 PER HOODING & 608 PER PANELS BEHIND HOOD

2 6/26/09 ISSUED FOR BID
1 6/3/09 ISSUED FOR TOWN APPROVAL
NO. DATE ISSUED/REVISION
SEAL & SIGNATURE

BID SET

PROJECT:
BAGEL BASKET
639A COMPAK ROAD
CORNYACK NY 1175
DRAWING
FLOOR PLAN FINISH SCHEDULE
SCALE:
AS NOTED
PROJECT NO.
090072
DATE
DECEMBER, 2008
DRAWING NO.
A-1
SHEET 2 OF 13

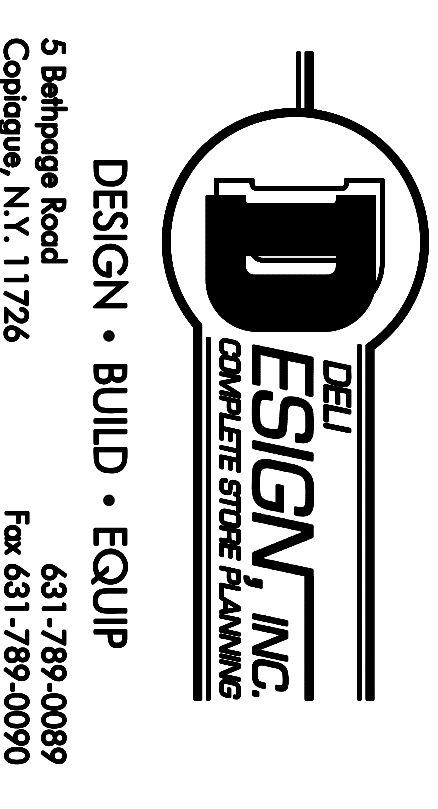

DESIGN • BUILD • EQUIP
5 Bathpage Road
Corryville, N.Y. 11726
631-789-0089
Fax 631-789-0090