


FIRST FLOOR FINISH SCHEDULE

AREA	MATERIAL	MANUFACTURER	MODEL	NOTES
KITCHEN AREA	6x6 QUARRY		BROWN	INSTALL NIBED JOB-LIE MATCHING SANITARY BASE
SERVICE AREA	6x6 QUARRY		BROWN	INSTALL NIBED JOB-LIE MATCHING SANITARY BASE
KITCHEN ALT.	6x6 QUARRY		BROWN	INSTALL NIBED JOB-LIE MATCHING SANITARY BASE
HOSTESS AREA				SEE DESIGN DRAWINGS
SEATING AREA				SEE DESIGN DRAWINGS
RESTROOM AREA				SEE DESIGN DRAWINGS
HALLWAY AREA				SEE DESIGN DRAWINGS
WALLS				SEE DESIGN DRAWINGS
SERVICE AREA				SEE DESIGN DRAWINGS
HOSTESS AREA				SEE DESIGN DRAWINGS
WAIT AREA				SEE DESIGN DRAWINGS
SEATING AREA				SEE DESIGN DRAWINGS
RESTROOM AREA				SEE DESIGN DRAWINGS
HALLWAY AREA				SEE DESIGN DRAWINGS
CEILING				SEE DESIGN DRAWINGS
KITCHEN AREA	6x6 QUARRY		BROWN	INSTALL NIBED JOB-LIE MATCHING SANITARY BASE
SERVICE AREA	6x6 QUARRY		BROWN	INSTALL NIBED JOB-LIE MATCHING SANITARY BASE
KITCHEN ALT.	6x6 QUARRY		BROWN	INSTALL NIBED JOB-LIE MATCHING SANITARY BASE
HOSTESS AREA				SEE DESIGN DRAWINGS
SEATING AREA				SEE DESIGN DRAWINGS
RESTROOM AREA				SEE DESIGN DRAWINGS
HALLWAY AREA				SEE DESIGN DRAWINGS

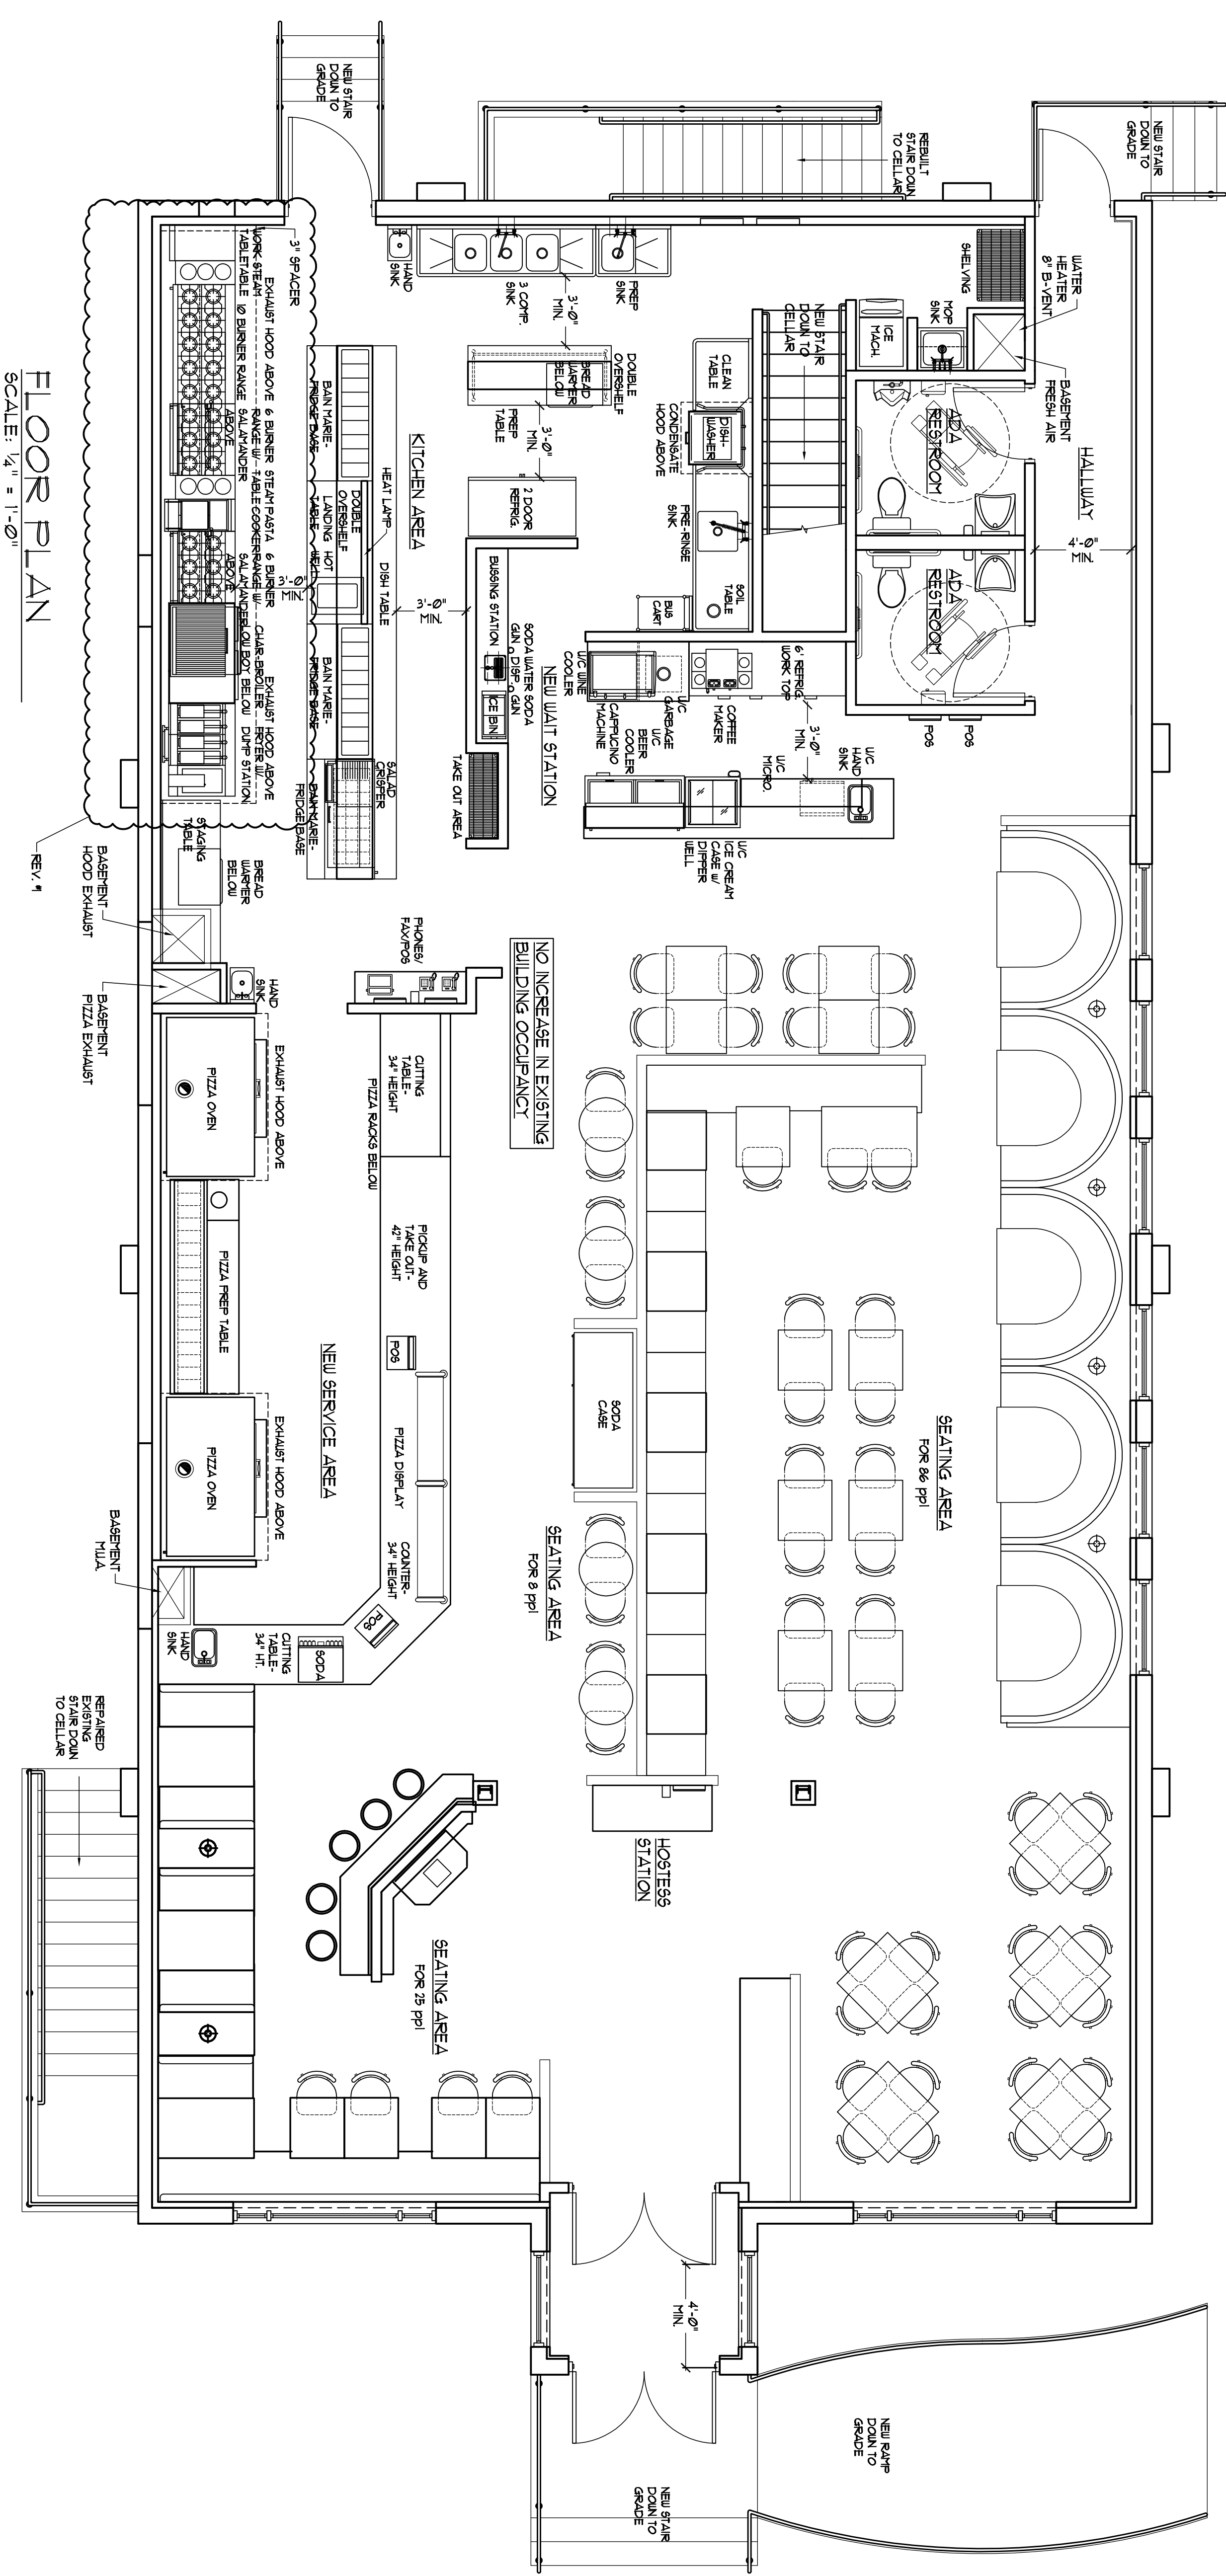

FLOOR PLAN
SCALE: 1/4" = 1'-0"

REV #1 - ADD 18" TABLE, MOVE LINE DOWN (2) 1/2 HOODS WITH 3" SPACER - 12/9/02

LOUIS J. SANTORA, R.A., AIA
ARCHITECT
5 BETHPAGE ROAD
CORHAGUE, NEW YORK 11726
Phone: 631-789-0089

- 3 1/22/02 ISSUED FOR CONSTRUCTION
- 2 1/22/01 ISSUED FOR CONTRACTOR BIDS
- 1 1/13/01 ISSUED FOR BUILDING PERMIT
- NO DATE ISSUED/REVISION

SEAL & SIGNATURE
CONSTRUCTION PLAN

PROJECT:
BUTERA'S RESTAURANT
3930 SUNRISE HIGHWAY
SEAFORD, NEW YORK 11783
DRAWING
FIRST FLOOR PLAN, FINISH SCHEDULE

SCALE:
AS NOTED
PROJECT NO.
0701000
DATE
JULY, 2001

DRAWING NO.
A-1.0
SHEET 2 OF 32



DESIGN • BUILD • EQUIP
5 Bethpage Road
Corhague, N.Y. 11726
631-789-0089
Fax 631-789-0090